


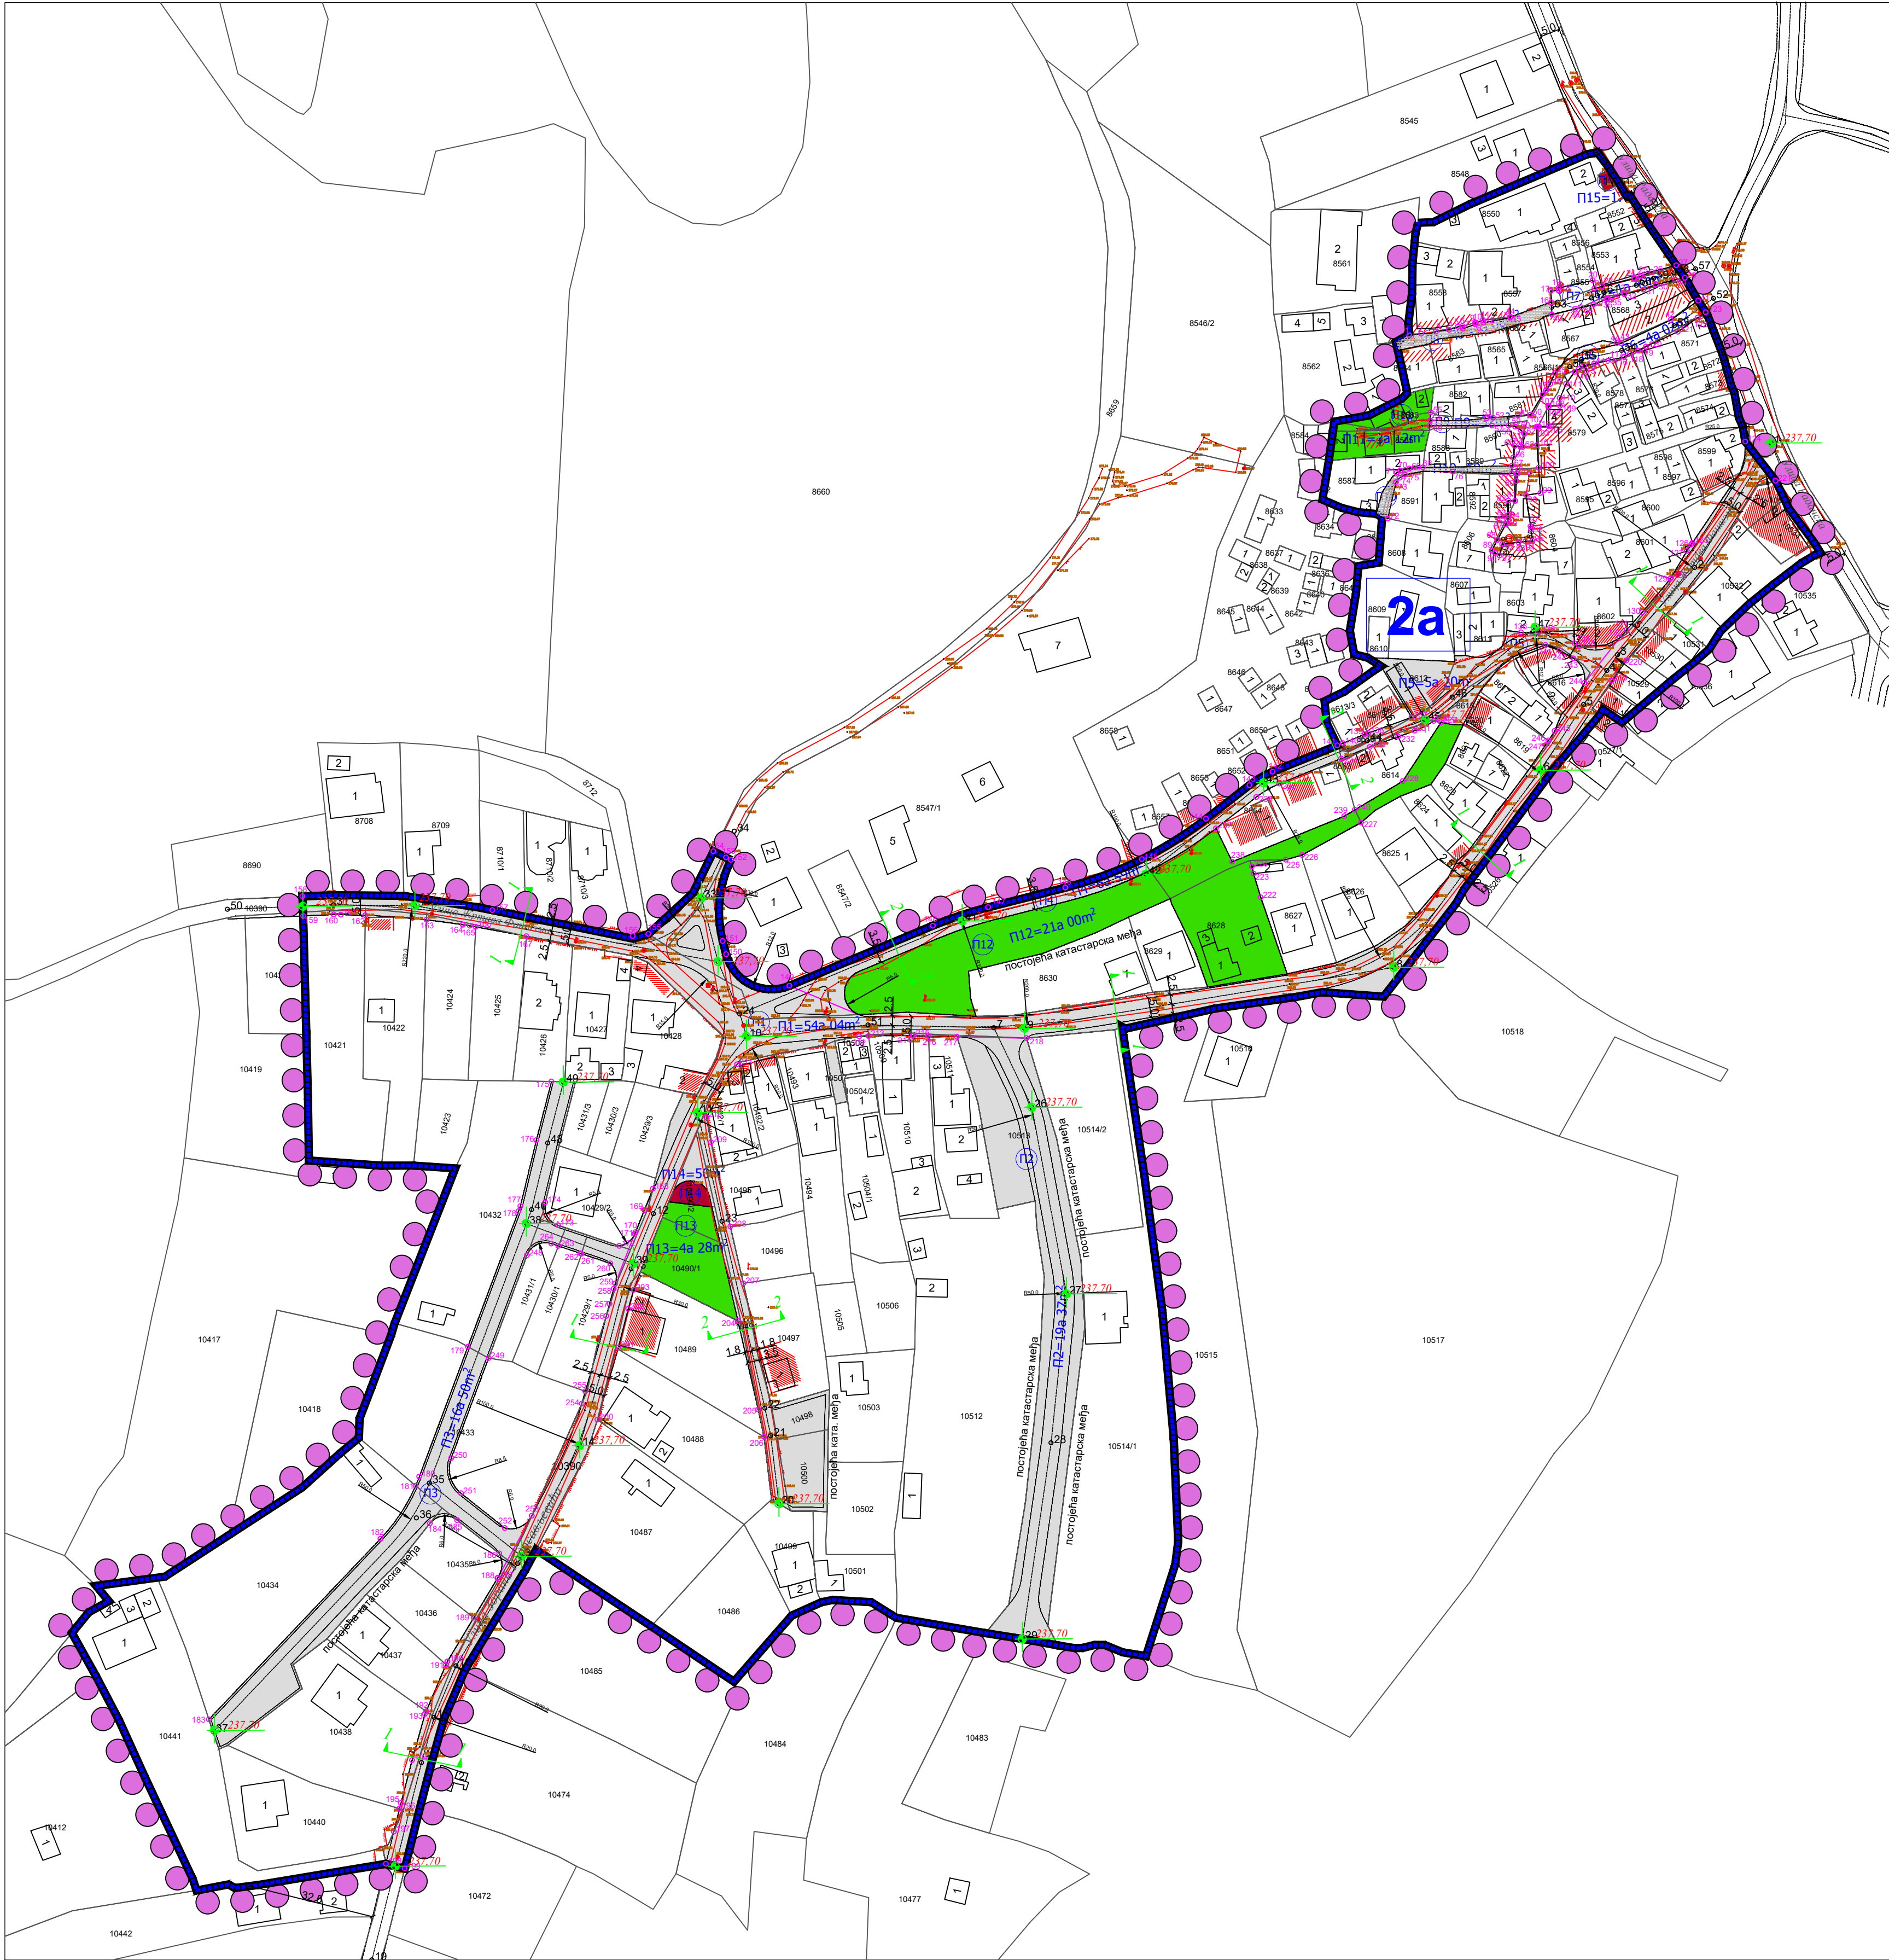

Координате тачка парцелације

ОЗНАКА	Y	X
1	7577133.30	4761113.00
2	7577138.31	4761113.04
3	7577140.10	4761113.95
4	7577141.44	4761114.46
5	7577143.66	4761115.16
6	7577146.92	4761115.41
7	7577147.05	4761114.74
8	7577150.23	4761115.95
9	7577151.74	4761116.24
10	7577153.36	4761116.29
11	7577152.20	4761116.63
12	7577152.27	4761116.28
13	7577158.10	4761117.52
14	7577159.15	4761117.73
15	7577158.25	4761117.74
16	7577159.72	4761117.53
17	7577159.61	4761118.41
18	7577171.68	4761118.55
19	7577171.05	4761118.10
20	7577182.30	4761117.15
21	7577182.70	4761118.59
22	7577182.70	4761118.56
23	7577191.00	4761117.77
24	7577190.97	4761117.77
25	7577191.58	4761118.20
26	7577193.43	4761118.34
27	7577201.77	4761118.08
28	7577203.97	4761117.77
29	7577201.58	4761117.31
30	7577198.50	4761118.01
31	7577193.37	4761118.74
32	7577188.49	4761118.55
33	7577188.41	4761118.68
34	7577184.20	4761118.48
35	7577183.96	4761118.27
36	7577183.54	4761118.23
37	7577180.56	4761118.82
38	7577177.38	4761118.21
39	7577178.63	4761118.90
40	7577189.80	4761118.39
41	7577187.40	4761118.67
42	7577200.37	4761116.98
43	7577187.69	4761118.01
44	7577186.51	4761111.06
45	7577195.63	4761110.31
46	7577195.44	4761110.55
47	7577198.48	4761109.96
48	7577188.22	4761108.78
49	7577187.48	4761107.83
50	7577184.36	4761106.88
51	7577181.16	4761107.39
52	7577184.76	4761107.88
53	7577183.08	4761108.73
54	7577183.68	4761108.21
55	7577188.70	4761109.27
56	7577188.46	4761109.61
57	7577185.48	4761108.84
58	7577185.74	4761108.84
59	7577180.44	4761108.61
60	7577181.88	4761108.72
61	7577182.40	4761107.38
62	7577182.80	4761107.71
63	7577182.39	4761108.35
64	7577181.70	4761108.43
65	7577180.35	4761108.43
66	7577180.62	4761108.67
67	7577180.61	4761107.90

ОЗНАКА	Y	X
133	7577178.88	4761079.13
134	7577175.86	4761078.86
135	7577169.61	4761078.95
136	7577161.90	4761078.78
137	7577153.84	4761078.00
138	7577152.89	4761078.96
139	7577121.84	4761078.06
140	7577116.18	4761078.35
141	7577114.79	4761078.88
142	7577098.17	4761078.05
143	7577092.23	4761077.82
144	7577081.10	4761078.67
145	7577084.63	4761078.61
146	7577068.01	4761077.33
147	7577055.21	4761066.29
148	7577011.00	4761061.54
149	7577004.19	4761064.14
150	7577171.68	4761124.55
151	7577047.05	4761067.80
152	7577068.18	4761067.43
153	7577067.60	4761067.04
154	7577054.69	4761066.04
155	7577057.96	4761065.41
156	7577053.00	4761065.89
157	7577051.58	4761066.18
158	7577048.20	4761066.07
159	7577048.36	4761066.07
160	7577057.21	4761066.40
161	7577055.00	4761064.38
162	7577048.24	4761064.22
163	7577051.05	4761065.05
164	7577049.36	4761066.81
165	7577049.14	4761061.54
166	7577053.46	4761061.36
167	7577054.90	4761061.89
168	7577053.16	4761065.06
169	7577050.97	4761066.82
170	7577054.66	4761066.95
171	7577053.49	4761066.49
172	7577050.50	4761067.00
173	7577051.41	4761066.67
174	7577051.54	4761066.90
175	7577051.12	4761066.01
176	7577050.23	4761066.53
177	7577050.12	4761066.57
178	7577050.46	4761066.28
179	7577051.66	4761066.53
180	7577051.21	4761100.76
181	7577051.26	4761067.81
182	7577050.24	4761066.36
183	7577052.18	4761067.39
184	7577051.90	4761066.22
185	7577050.83	4761066.03
186	7577050.69	4761066.49
187	7577050.36	4761066.84
188	7577050.26	4761067.11
189	7577053.17	4761067.01
190	7577055.40	4761067.78
191	7577056.06	4761067.37
192	7577058.95	4761067.96
193	7577060.84	4761070.28
194	7577067.34	4761071.43
195	7577067.48	4761070.41
196	7577067.13	4761070.39
197	7577067.66	4761070.11
198	7577067.84	4761070.34
199	7577067.45	4761070.94

ОЗНАКА	Y	X
66	7577186.76	4761079.13
69	7577153.29	4761078.86
70	7577153.94	4761078.95
71	7577153.04	4761078.78
72	7577152.73	4761080.03
73	7577158.85	4761078.33
74	7577150.77	4761078.46
75	7577155.18	4761077.28
76	7577144.42	4761078.88
77	7577158.96	4761077.80
78	7577162.74	4761077.67
79	7577161.00	4761077.56
80	7577160.73	4761078.89
81	7577166.43	4761078.64
82	7577168.68	4761078.84
83	7577168.66	4761080.91
84	7577168.66	4761080.21
85	7577168.05	4761080.42
86	7577168.97	4761080.55
87	7577168.05	4761080.42
88	7577168.85	4761080.78
89	7577164.41	4761080.71
90	7577168.33	4761080.21
91	7577168.43	4761080.82
92	7577167.10	4761080.43
93	7577167.28	4761080.82
94	7577168.88	4761080.13
95	7577168.88	4761080.26
96	7577168.88	4761080.26
ОЗНАКА	Y	X
200	7577084.40	4761084.80
201	7577080.30	4761083.34
202	7577080.30	4761083.34
203	7577084.21	4761083.12
204	7577080.07	4761080.10
205	7577086.17	4761083.38
206	7577087.65	4761083.39
207	7577082.35	4761080.75
208	7577080.02	4761080.35
209	7577084.00	4761080.00
210	7577082.85	4761081.28
211	7577080.73	4761082.95
212	7577080.11	4761083.15
213	7577086.49	4761083.23
214	7577086.61	4761083.32
215	7577086.07	4761083.32
216	7577089.91	4761083.23
217	7577017.14	4761083.06
218	7577086.03	4761083.49
219	7577185.19	4761084.49
220	7577188.88	4761085.89
221	7577227.24	4761075.73
222	7577085.14	4761080.83
223	7577185.88	4761080.83
224	7577082.85	4761080.72
225	7577181.53	4761078.47
226	7577185.75	4761079.89
227	7577128.67	4761080.87
228	7577181.58	4761080.82
229	7577141.37	4761081.71
230	7577138.53	4761081.47
231	7577134.63	4761081.56
232	7577130.41	4761081.04
233	7577123.10	4761080.79
234	7577115.79	4761084.43
235	7577098.94	4761080.69
236	7577084.00	4761084.58
237	7577083.65	4761080.52
238	7577087.81	4761080.77
239	7577118.80	4761080.67
240	7577119.30	4761080.38
241	7577188.21	4761083.58
242	7577171.82	4761082.27
243	7577175.37	4761083.13
244	7577176.17	4761082.83
245	7577175.59	4761081.56
246	7577188.95	4761083.06
247	7577188.15	4761081.83
248	7577086.63	4761081.76
249	7577089.47	4761080.82
250	7577087.40	4761084.47
251	7577088.02	4761085.81
252	7577081.14	4761080.10
253	7577086.05	4761081.11
254	7577083.99	4761080.82
255	7577083.99	4761080.82
256	7577087.20	4761081.43
257	7577087.99	4761080.82
258	7577082.00	4761080.34
259	7577089.50	4761080.73
260	7577089.25	4761081.48
261	7577089.00	4761081.39
262	7577085.50	4761081.49
263	75770814.90	4761079.37
264	75770813.70	4761079.37

ЛЕГЕНДА :

Граница

- Граница плана детаљне регулације
- Граница грађевинског подручја
- Граница цестине
- Урбанистичка линија
- Катастарске границе
- Фиктивна граница
- Парцелациона линија
- Регулација
- Клише
- Основа
- Размер граница
- Инвестиционе куће

САОБРАЋАЈНА ИНФРАСТРУКТУРА
Јавна друмска инфраструктура

- Регулација
- Клише
- Основа
- Размер граница
- Инвестиционе куће

Земљиште јавне намене

- Саобраћајне површине
- Пешачка стаза
- Енергетска инфраструктура
- Зелене површине

ЕЛЕКТРОЕНЕРГЕТСКА ИНФРАСТРУКТУРА

- Постројење ТС 100/4 kV
- Планирање ТС 100/4 kV

КООРДИНАТЕ ОСОВИНСКИХ ТАЧКА

ОЗНАКА	Y	X
1	7577225.12	4761086.42
2	7577225.01	4761086.42
3	7577186.70	4761081.58
4	7577183.95	4761081.51
5	7577183.04	4761081.58
6	7577185.97	4761081.47
7	7577225.04	4761086.37
8	7577225.25	4761086.84